




ALT #0 & Alt #2 - PG&E Switching Station and SJ Customer Substation Near Station A

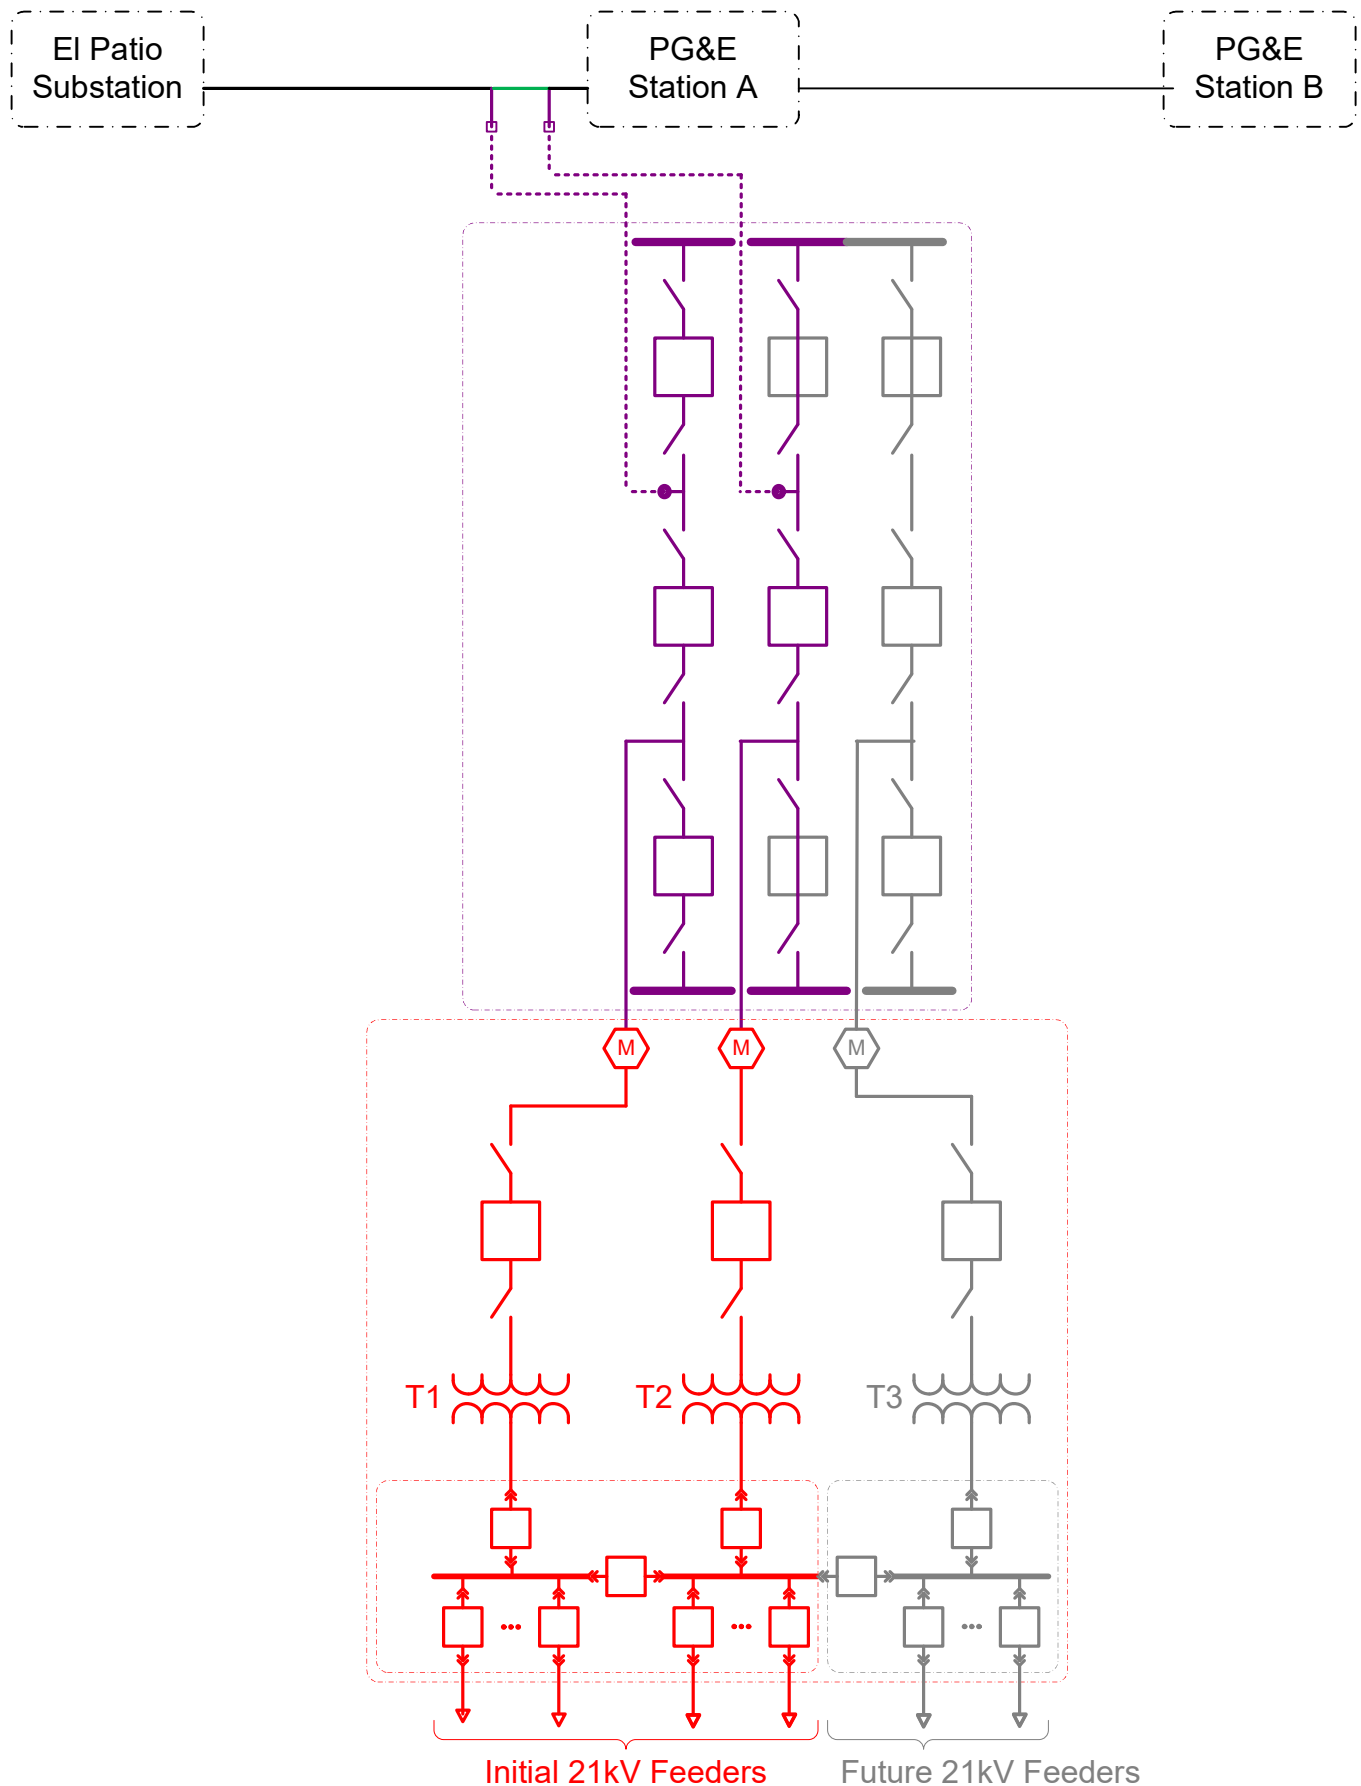


ALT #0 and Alt #2 - PG&E Switching Station and Customer Substation Near Station A

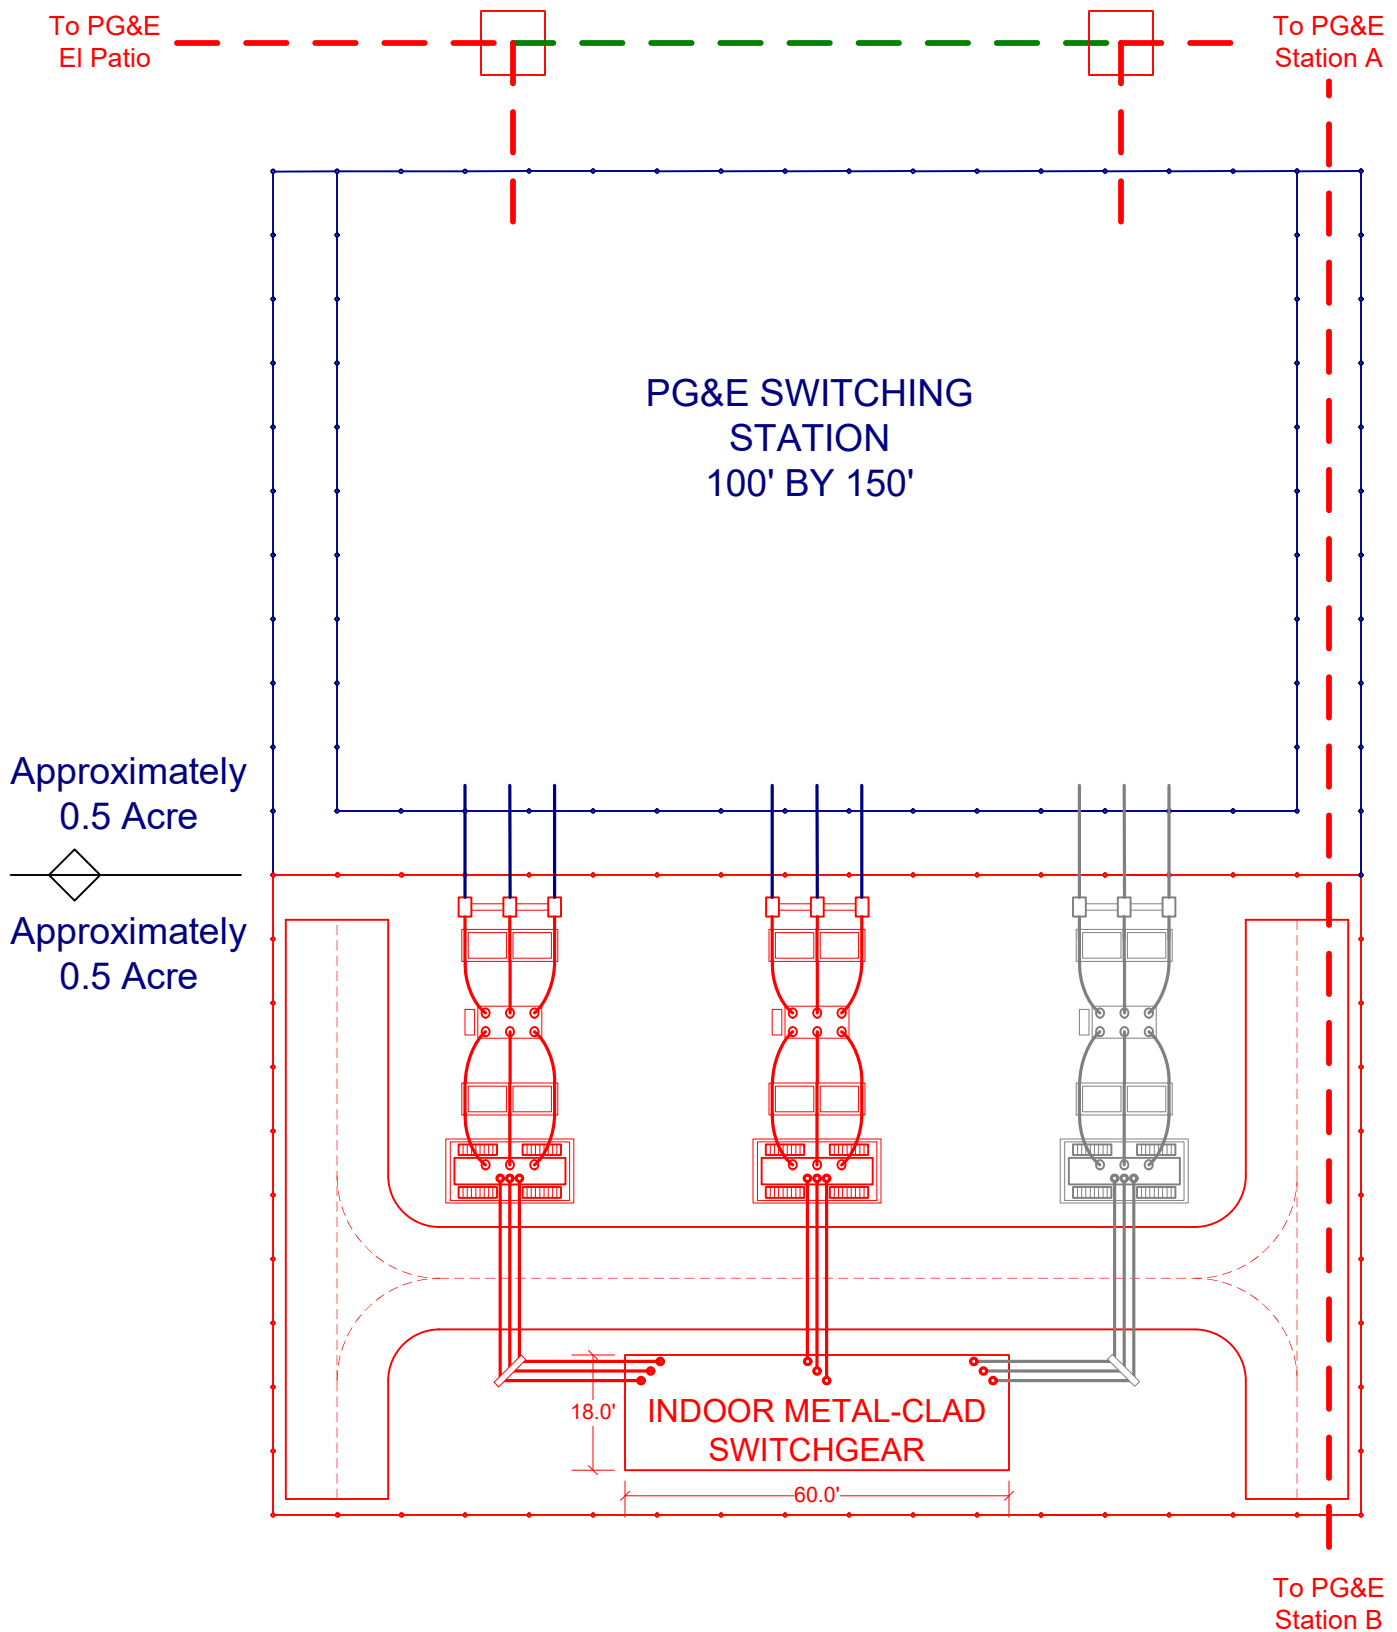

PG&E Switching Station / SJ Customer Substation

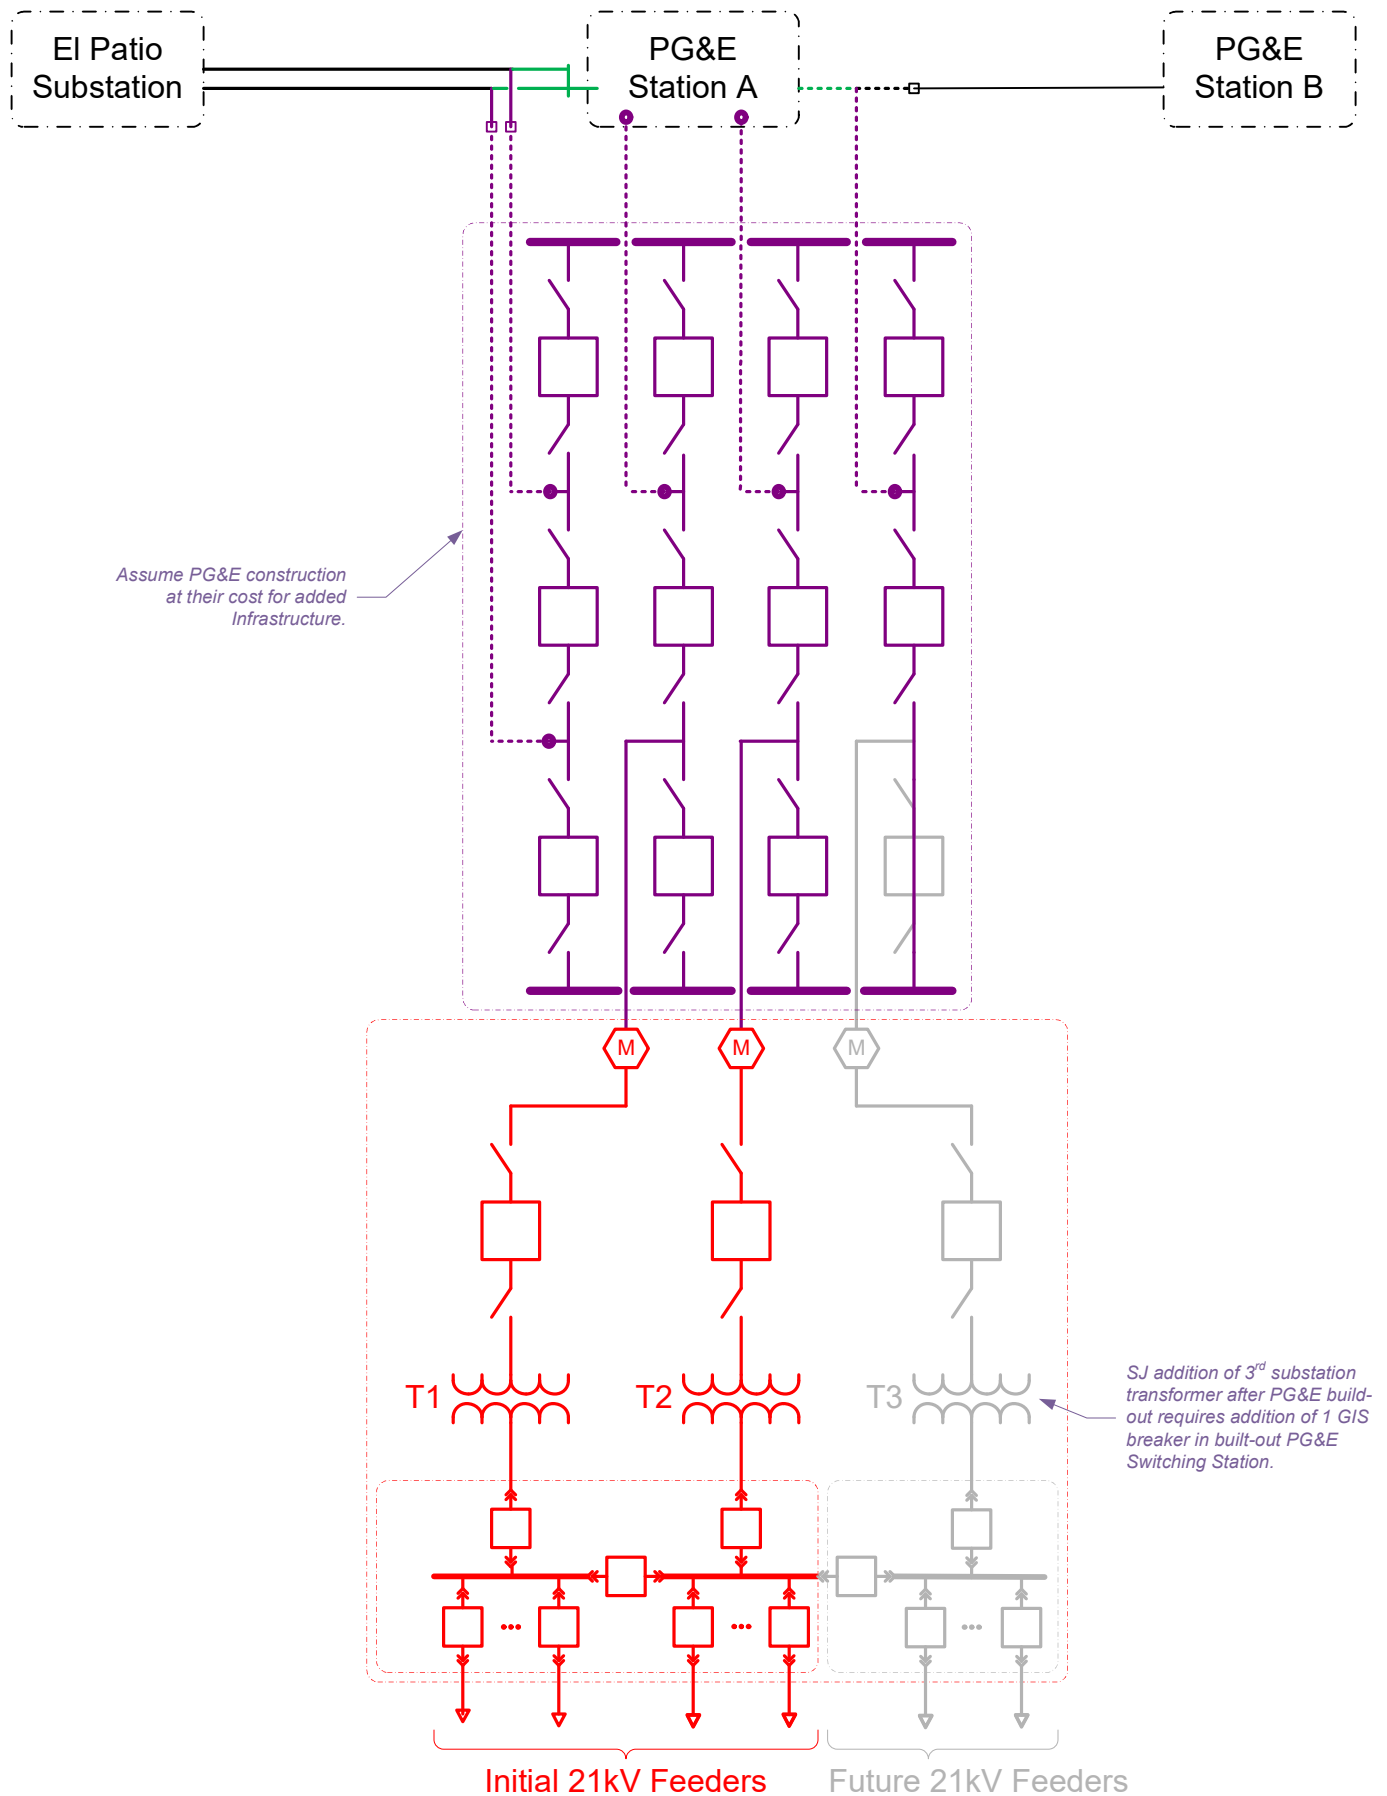

ALT #2A - SJ Substation Near Station A

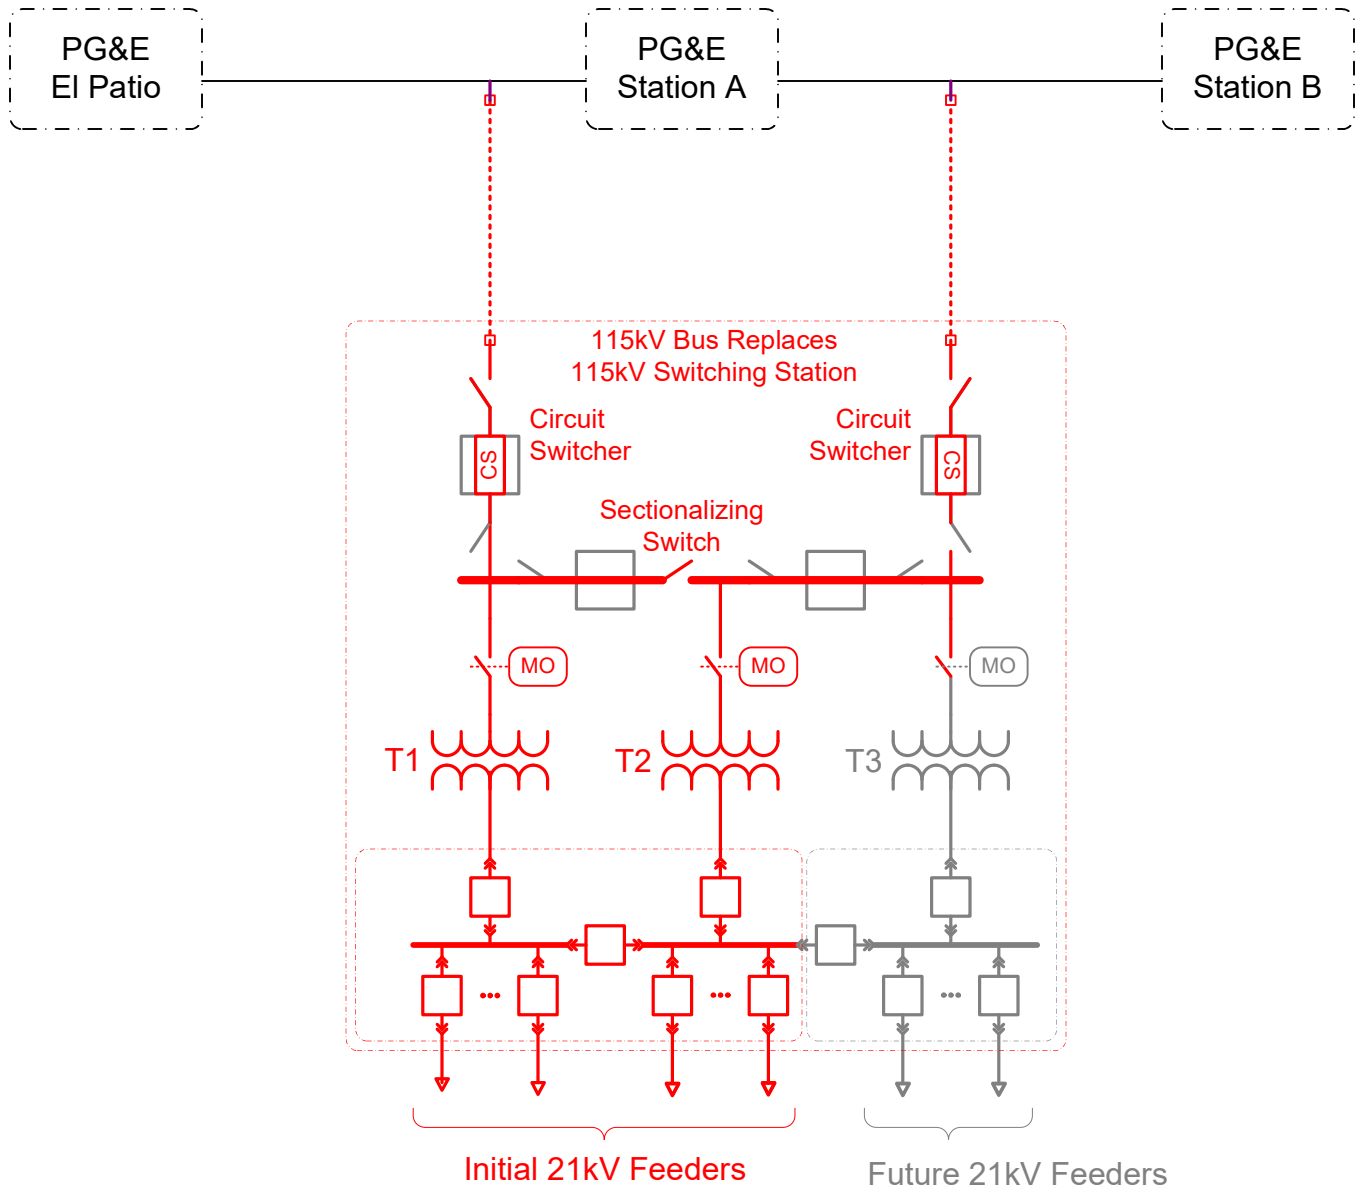

ALT #2A - SJ Substation Near Station A

