
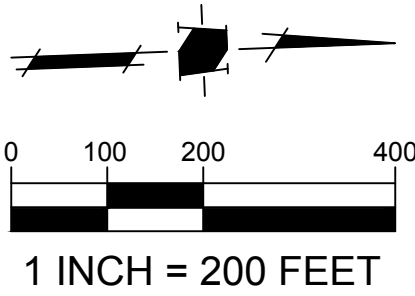


LEGEND

- PROJECT BOUNDARY
- PRELIMINARY UTILIDOR ALIGNMENT
- UTILIDOR THOUGH PUBLIC RIGHT OF WAY
- PROPERTIES OWNED BY OTHERS

NOTES

1. THIS DIAGRAM DEPICTS THE MAXIMUM WIDTH AND DEPTH OF AUTHORIZED ENCROACHMENTS. THE FINAL WIDTH AND DEPTH OF ANY ENCROACHMENT WILL BE DESCRIBED ON THE MAJOR ENCROACHMENT PERMIT ISSUED FOR ANY ENCROACHMENT.
2. ISSUANCE OF ANY MAJOR ENCROACHMENT PERMIT FOR ANY ENCROACHMENT DEPICTED ON THIS DIAGRAM REQUIRES COMPLIANCE WITH THE RESOLUTION AND EXECUTION OF AN ENCROACHMENT AGREEMENT.

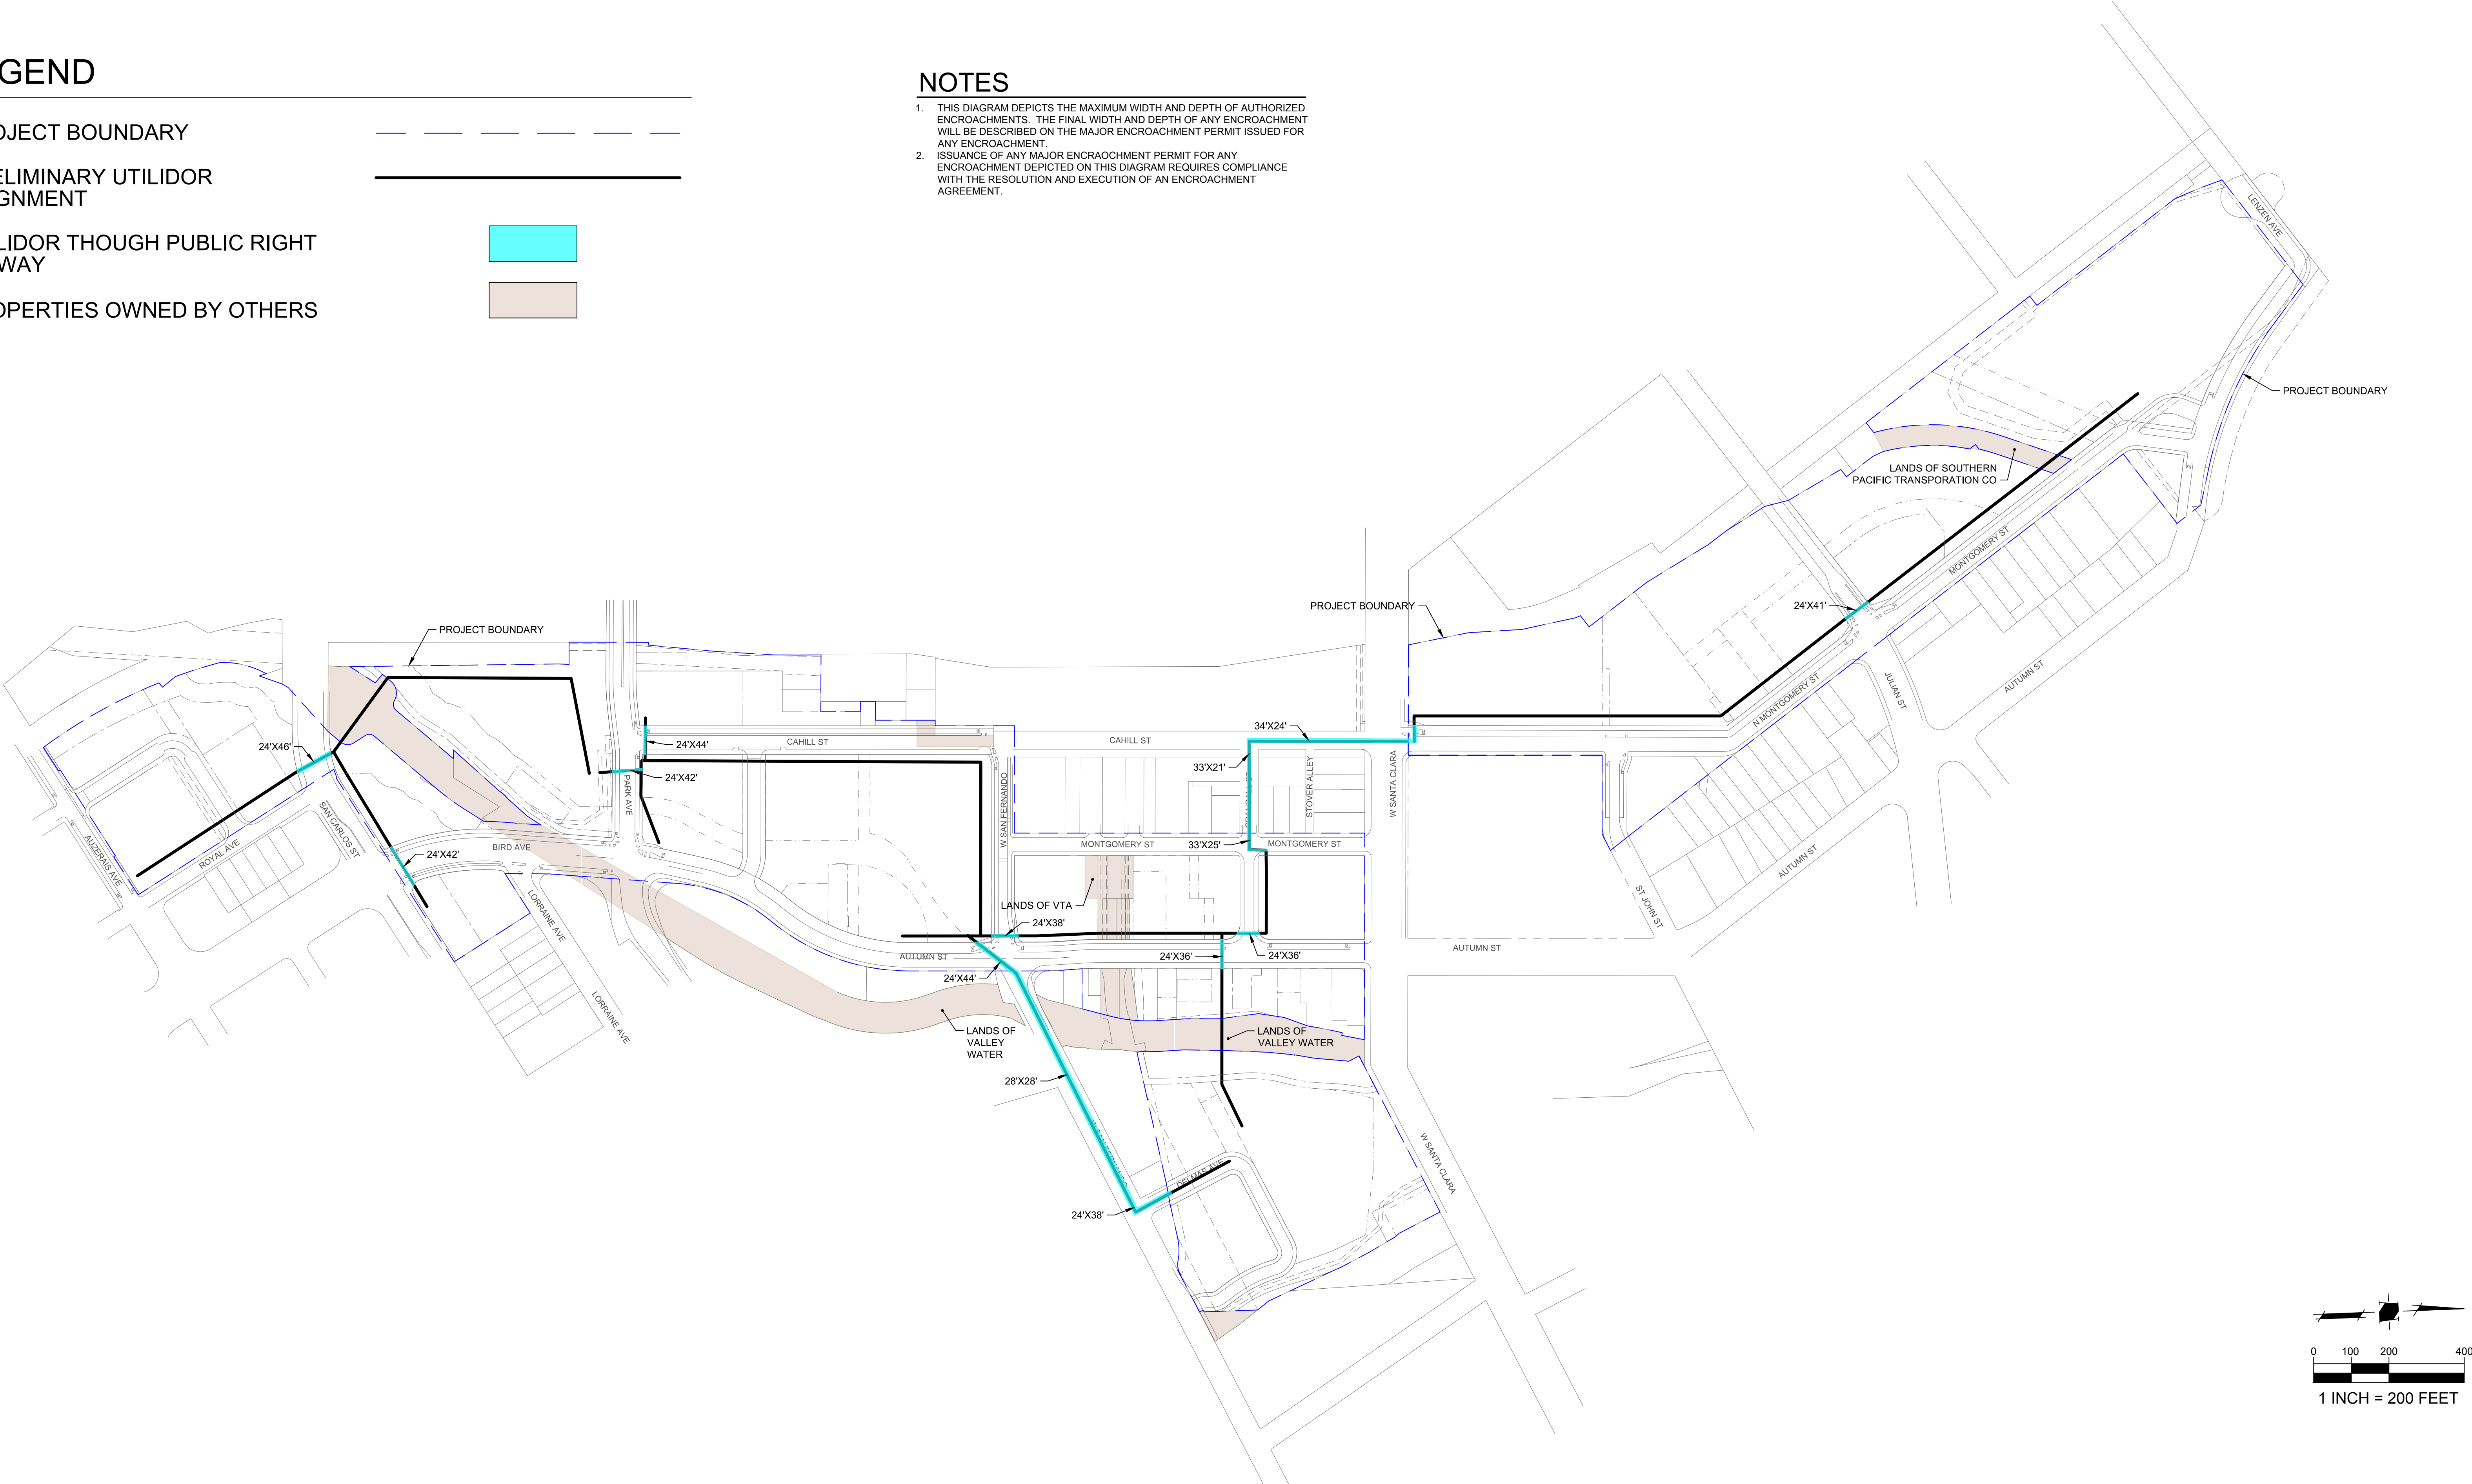

ENCROACHMENT DIAGRAM (CONCEPTUAL UTILIDOR PLAN)

Scale: 1" = 200'
Drawn: DKJ Reviewed: VNM
HMH#5719.00 | 03/01/21